


01 Topographical Survey
PA 004 1:1000

ISSUED FOR INFORMATION ONLY, NOT FOR CONSTRUCTION

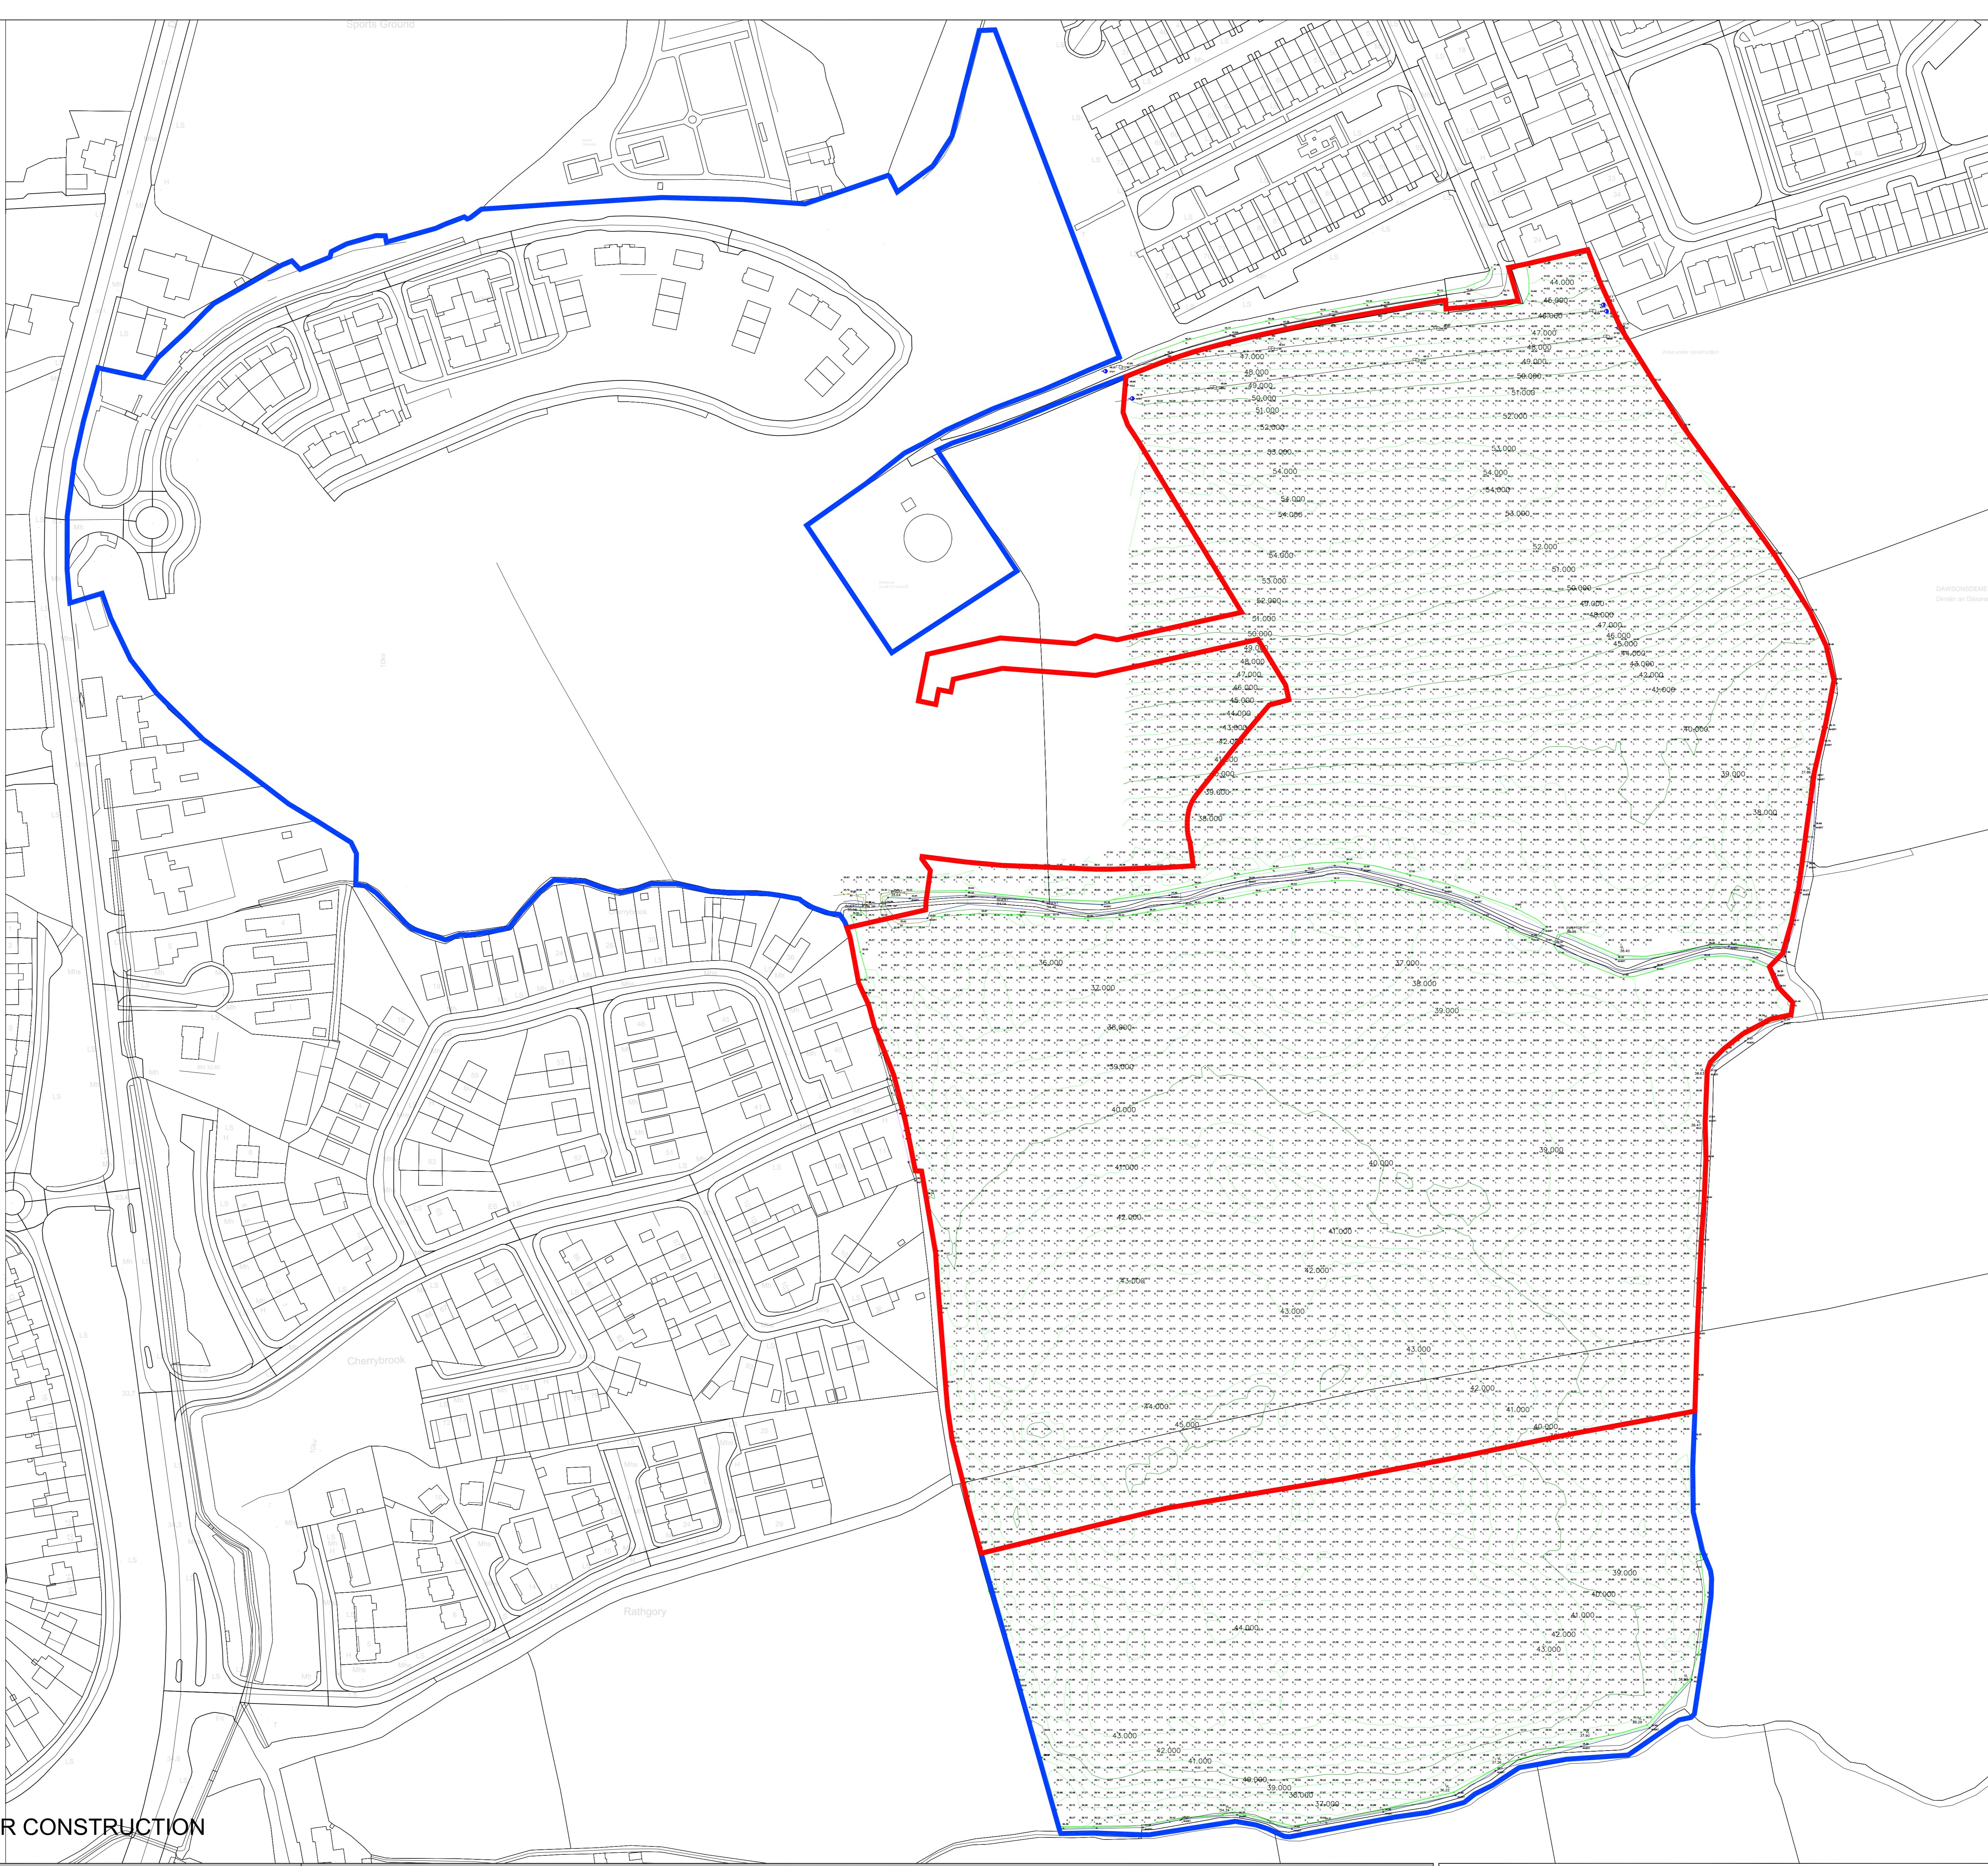

NOTES:
Do not scale from this drawing.
Any discrepancies found on site to be reported to Darmody Architects immediately.
Any discrepancies found on drawings to be reported to Darmody Architects immediately.
Refer to engineers drawings for structural details.
All dimensions sized to blockwork.

Rev.	Description.	Date.	Initials.
DRAWING KEY			
	■ Delineates Site Boundary		
	■ Delineates Area within Applicants Ownership		
XREF'S CAD REF.			
ORDNANCE SURVEY IRELAND LICENCE NO. AR0050521			

DRAWING KEY


- Delineates Site Boundary
- Delineates Area within Applicants Ownership

SCALE BAR

0 50 100m

NORTH POINT

N
W E S

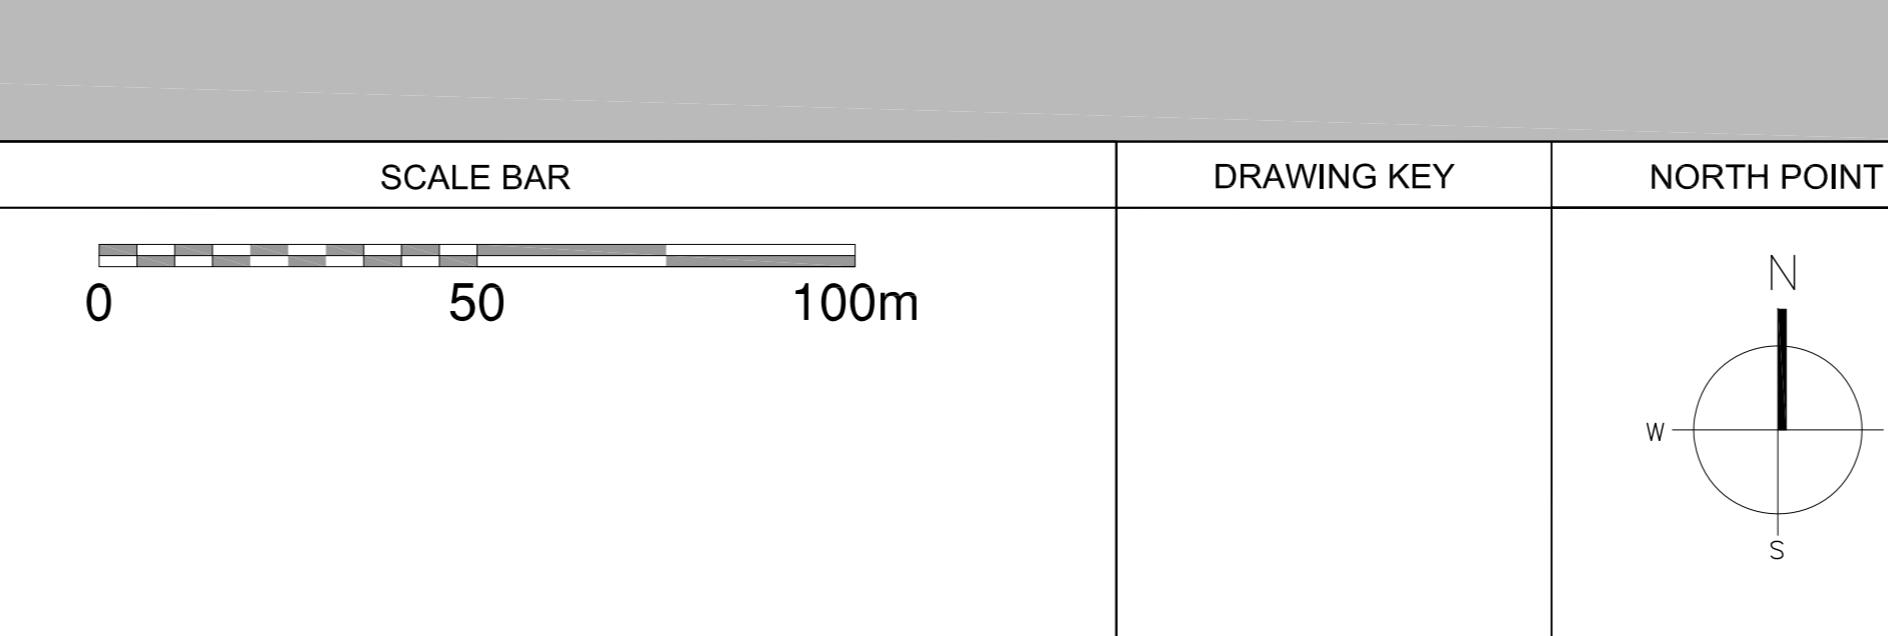

darmody
architecture

91 Townsend Street, Dublin 2
353 1 672 9907
info@darmodyarchitecture.com
darmodyarchitecture.com

Project: Residential Development, Strategic Housing Development (SHD), at Mulladrillen & Rathgory, Ardee, Co.Louth
Title: Topographical Survey
Client: The Ardee Partnership
Dwg. No. PA-004 Job No. 20011